


DURUM HARİTASI (ITRF-96)

İLİ : İZMİR
 İLÇEBİ : BAYRAKLI
 MAHALLESİ : SALHANE
 PAFTA : 2TR-IV
 ADA : 1134/1140/1141/2403/2710/8703/8706
 : 8708/8709/25122/26123/25124/25125/26126
 PARSEL : 21,22,23, 70,74/2,3,4, 12,13/1,2,4,8,9, 16,17,18,19/7/2
 : 1,2,3/1,2,3/1,2,3/1,2,3/1/1,2,3/2,5,6/1,2,3
 PLAN NO : 1721

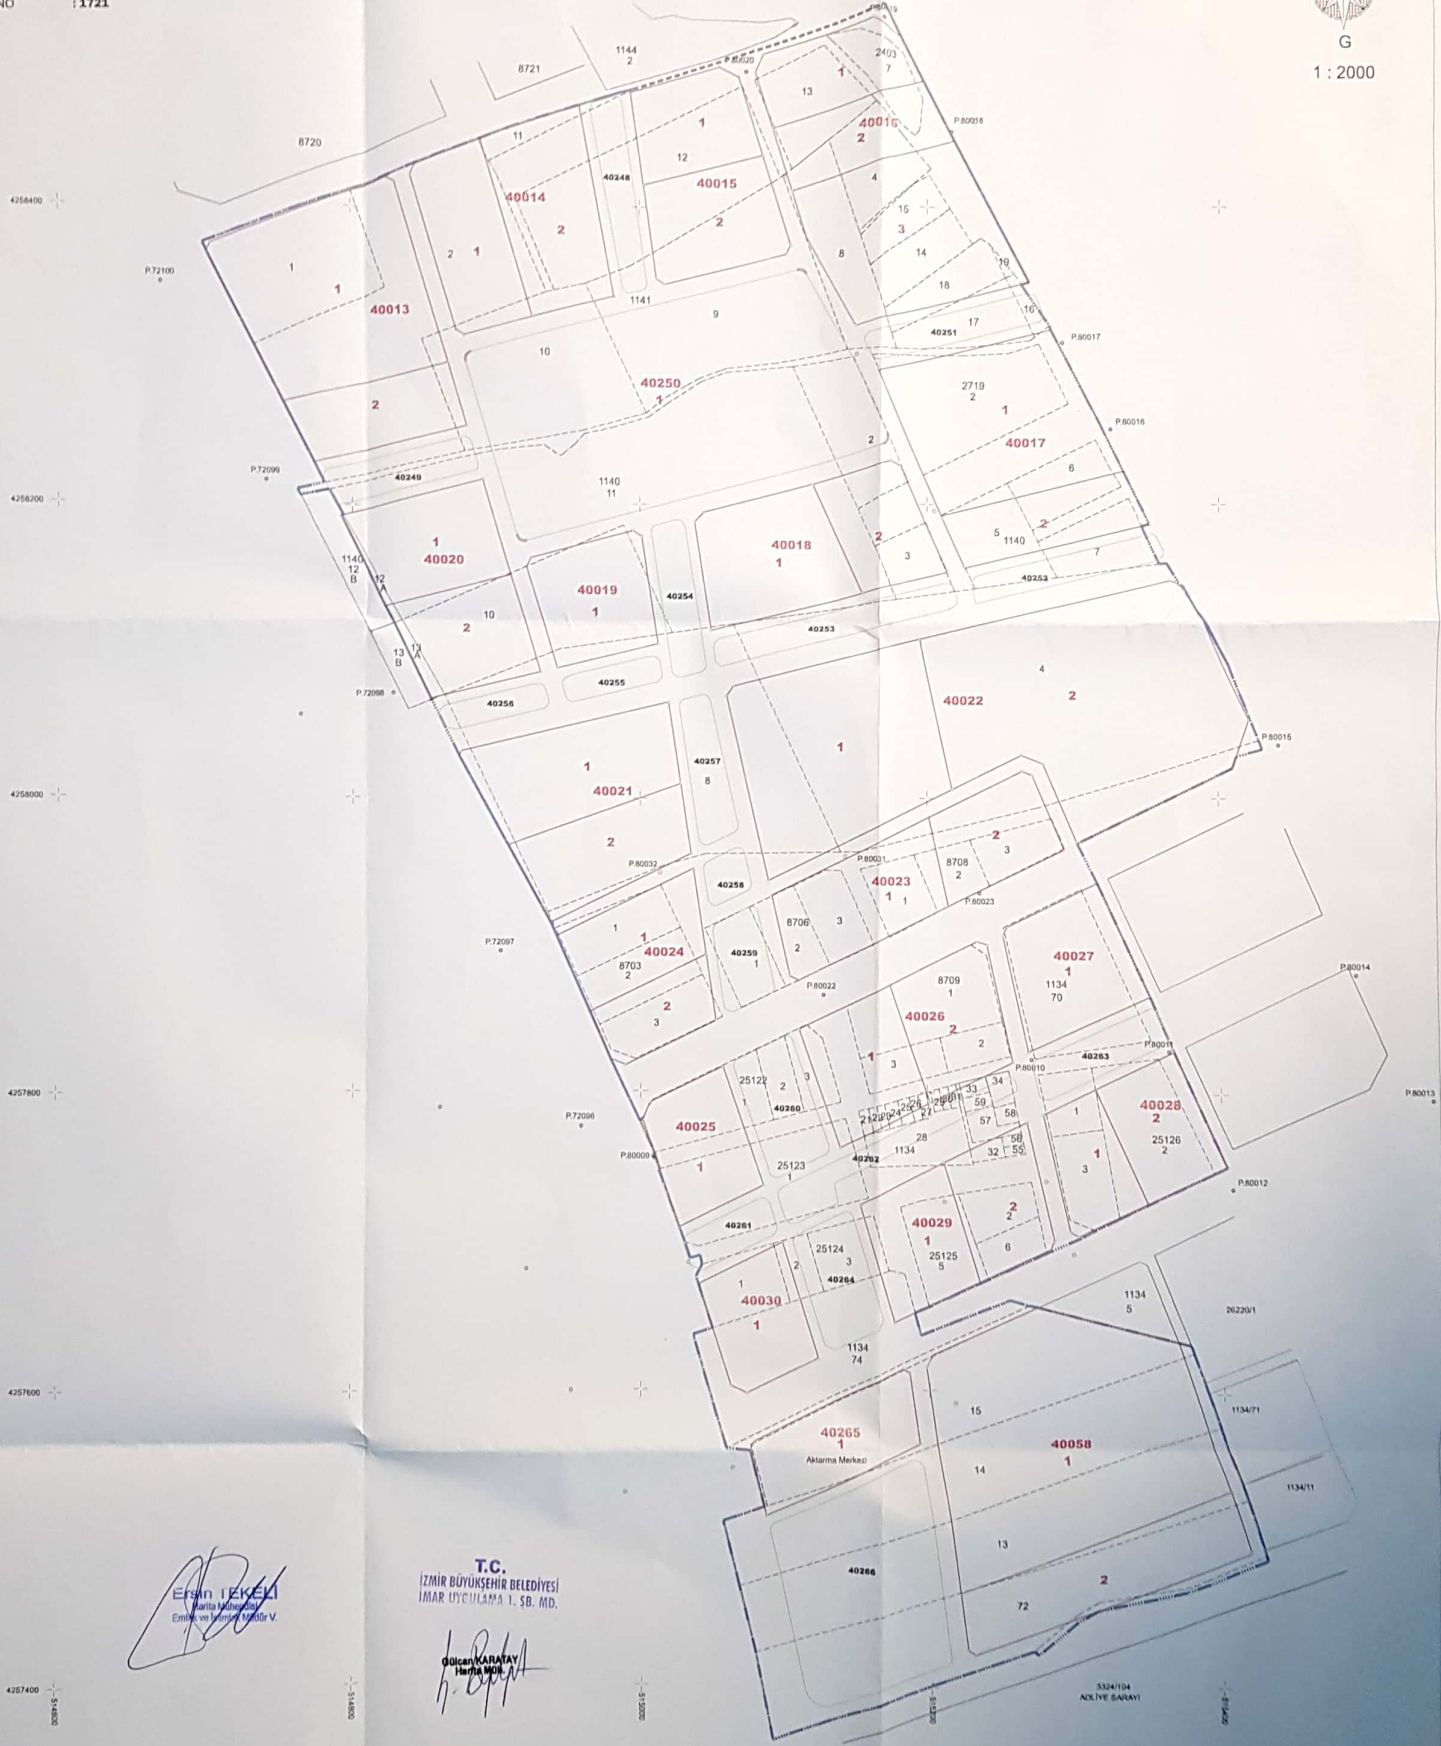

ERHAN TEKEKİ
 Harita Mühendisi
 Emniyet ve Trafik Bakanlığı V.

T.C.
 İZMİR BÜYÜKŞEHİR BELEDİYESİ
 İMAR UYGULAMA T. SB. MD.

ÖLÇKÜ KARATAŞ
 Harita Müh.

ADI SOYADI	DÜZENLEYEN	UYGUNLUR
TARİHİ	KONTROL EDEN	BELEDİYE / ÖZEL İDARE
İMZA	ONAYLAYAN	